


Installation Example
DRAINFIX TWIN 0/1 two levels
Load = non-trafficked

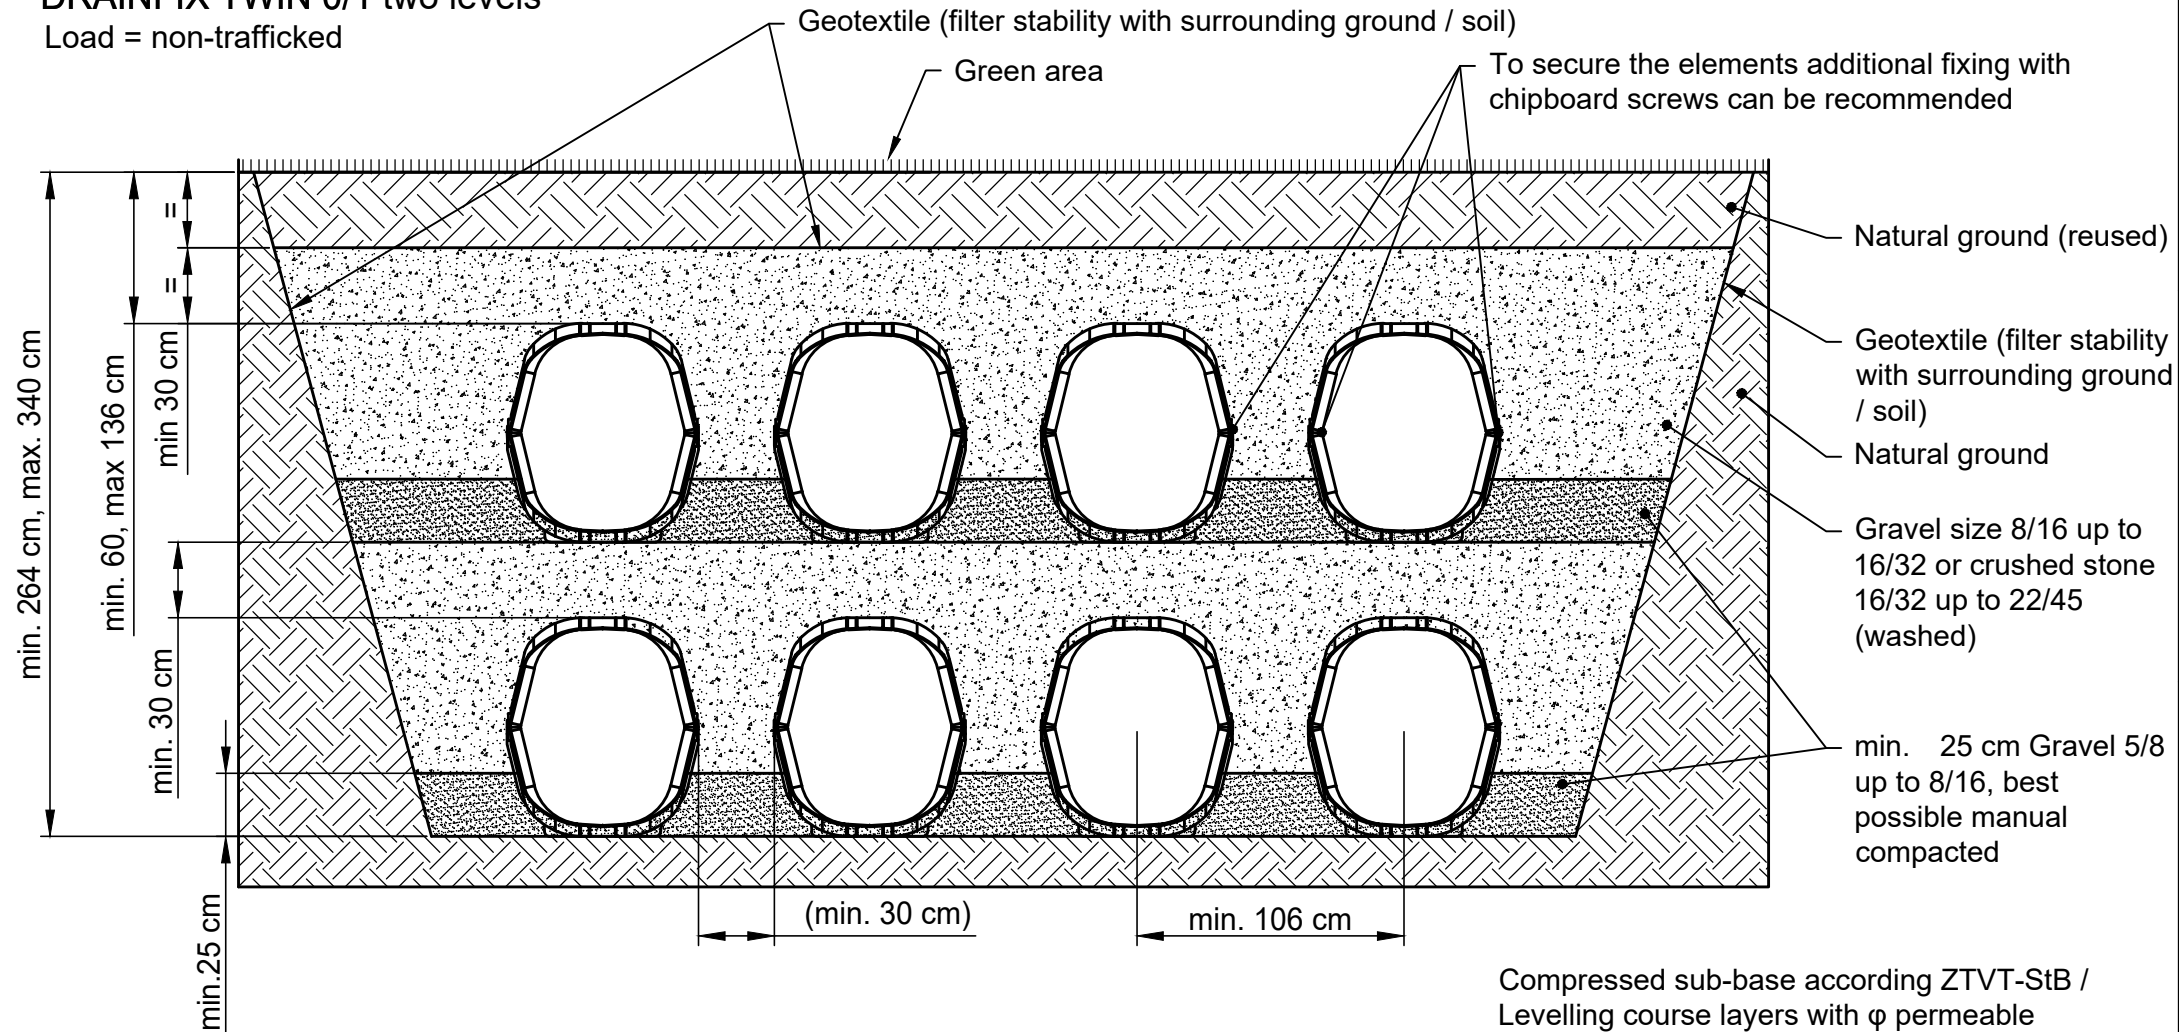

The installation examples / advise constantly are adapted to the technical conditions. With new editions older expenditures lose their validity. Before planning or installation please verify the current version at www.hauraton.com In building construction is a sealing layer below the channels necessary.

Applying to following systems:

DRAINFIX TWIN 0/1
DRAINFIX TWIN 1/1
DRAINFIX TWIN 1/0

Date: 21.12.2022

Our general installation instructions apply.

Format DIN A4

scale 1:30

EN 1433 / DIN 19580

hauraton

Unit 4, Frenchs Avenue
LU6 1BH Dunstable /
Bedfordshire
United Kingdom

Tel. +44 1582 501380
TS-UK@hauraton.com

0000123373_BRITISH.dwg

8 EBBw

DRF-TWIN begehbar zweilagig