



Installation example
in asphalted areas class A 15 - B 125
Restriction: Suitable for low-traffic areas

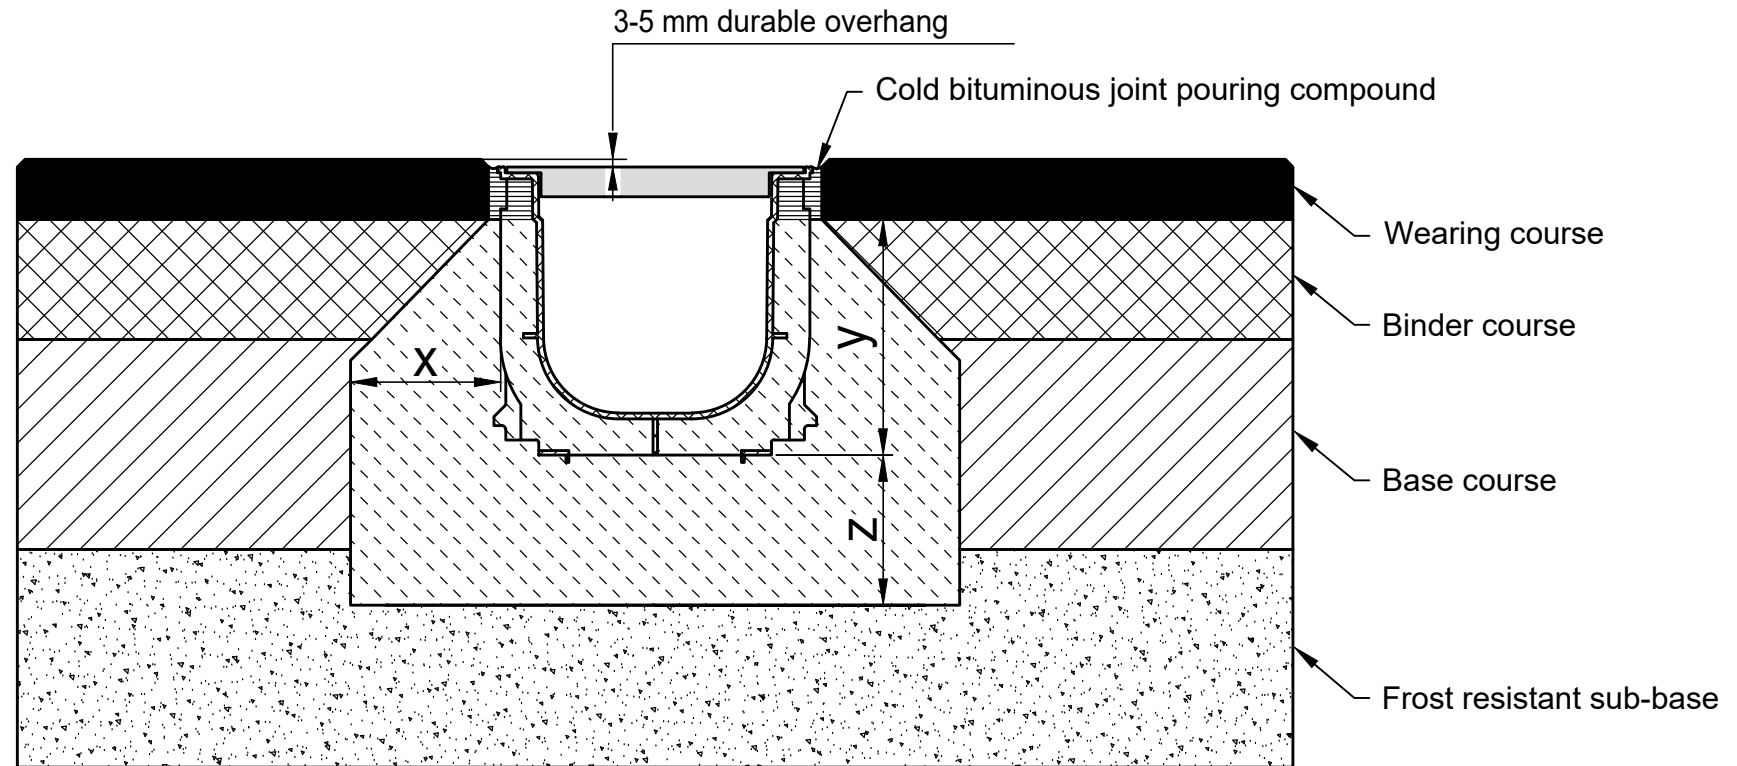

* y = Channel height - 4 cm

Category according to EN 1433 / DIN 19580		A 15	B 125	C 250	D 400**	E 600	F 900	Applying to following systems:		
Foundation: width x / thickness z / height y (in cm)		10 / 10 / *	10 / 10 / *					RECYFIX STANDARD 100, 150, 200, 300		
The named concrete quality is a minimum quality								RECYFIX PLUS 100, 150, 200, 300		
EN 206-1 / DIN 1045-2	without danger of frost on the lateral support	C 20/25	C 20/25							
	with danger of frost on the lateral support	C 30/37 XD 1	C 30/37 XD 1							
The installation examples / advise constantly are adapted to the technical conditions. With new editions older expenditures lose their validity. Before planning or installation please verify the current version at www.hauraton.com In building construction is a sealing layer below the channels necessary.		Date: 24.10.2018			Our general installation instructions apply.			Format DIN	A4	 Unit 4, Frenchs Avenue LU6 1BH Dunstable / Bedfordshire Tel. +44 1582 50 1380 technical@hauraton.co.uk
								scale	1:5	
		0000023631.dwg EBBw								
** Not for use in continuously frequented areas of carriageways or motorways		RF-Stal-150 Typ 01 Rinnenunterteil Einbaubeispiel Klasse B 125 in Asphalt								