



Installation Example Concrete Class B 125 - F 900

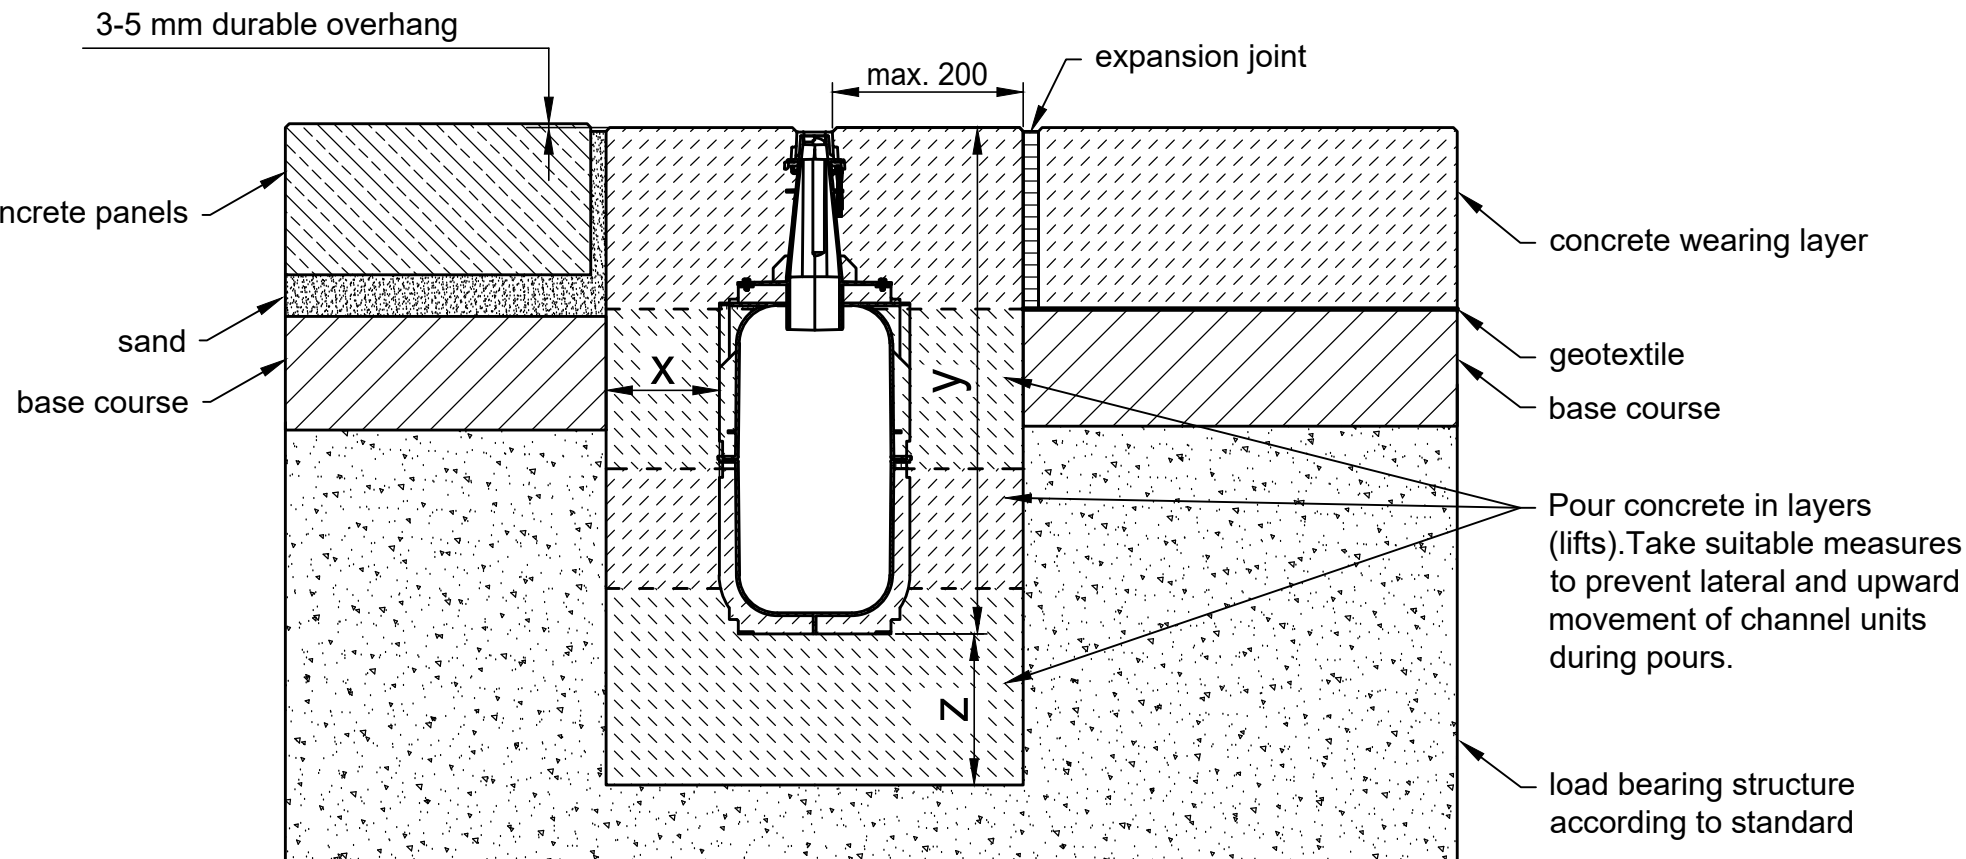

* y = Component height

Category according to EN 1433 / DIN 19580		A 15	B 125	C 250	D 400**	E 600**	F 900**	Applying to following systems:	
Foundation: width x / height y / thickness z (in cm)			10 / * / 10	15 / * / 15	15 / * / 15	15 / * / 20	15 / * / 20	RECYFIX HICAP F 1200, 2200, 3200, 5200	
EN 206-1 / DIN 1045-2 The named concrete quality is a minimum quality	quality of concrete stretcher		C30/37 XF4, XM1	C30/37 XF4, XM1	C30/37 XF4, XM1	C30/37 XF4, XM1	C30/37 XF4, XM1		
	without danger of frost on the lateral support		C 25/30 X0	C 25/30 X0	C 25/30 X0	C 25/30 X0	C 25/30 X0		
	with danger of frost on the lateral support		C25/30 XF3	C25/30 XF3	C25/30 XF3	C25/30 XF3	C25/30 XF3		
<p>The installation examples / advise constantly are adapted to the technical conditions. With new editions older expenditures lose their validity. Before planning or installation please verify the current version at www.hauraton.com In building construction is a sealing layer below the channels necessary.</p> <p>The installation example represents a proven recommendation of the HAURATON company. The final responsibility for the design of e.g. expansion joints or the suitable load transfer is with the responsible planner, the responsibility for the execution is with the contractor.</p> <p>** Installation situations of drainage systems with high dynamic loads (e.g. airports, motorways and manoeuvring areas of buses, lorries and forklifts, etc.) are not sufficiently considered in DIN EN 1433. Please contact us for such applications to work out project-specific solutions.</p>				Date: 02.07.2025		Our general installation instructions apply.		Format DIN A4	 Unit 4, Frenchs Avenue LU6 1BH Dunstable / Bedfordshire United Kingdom Tel. +44 1582 501380 TS-UK@hauraton.com
								scale 1:10	
				0000098003_BRITISH.dwg		20		EBBw	
				RF HicapF 200 RiMSzAbd Typ 1000 Kl. F900					