



Installation Example  
Pavement Class D 400

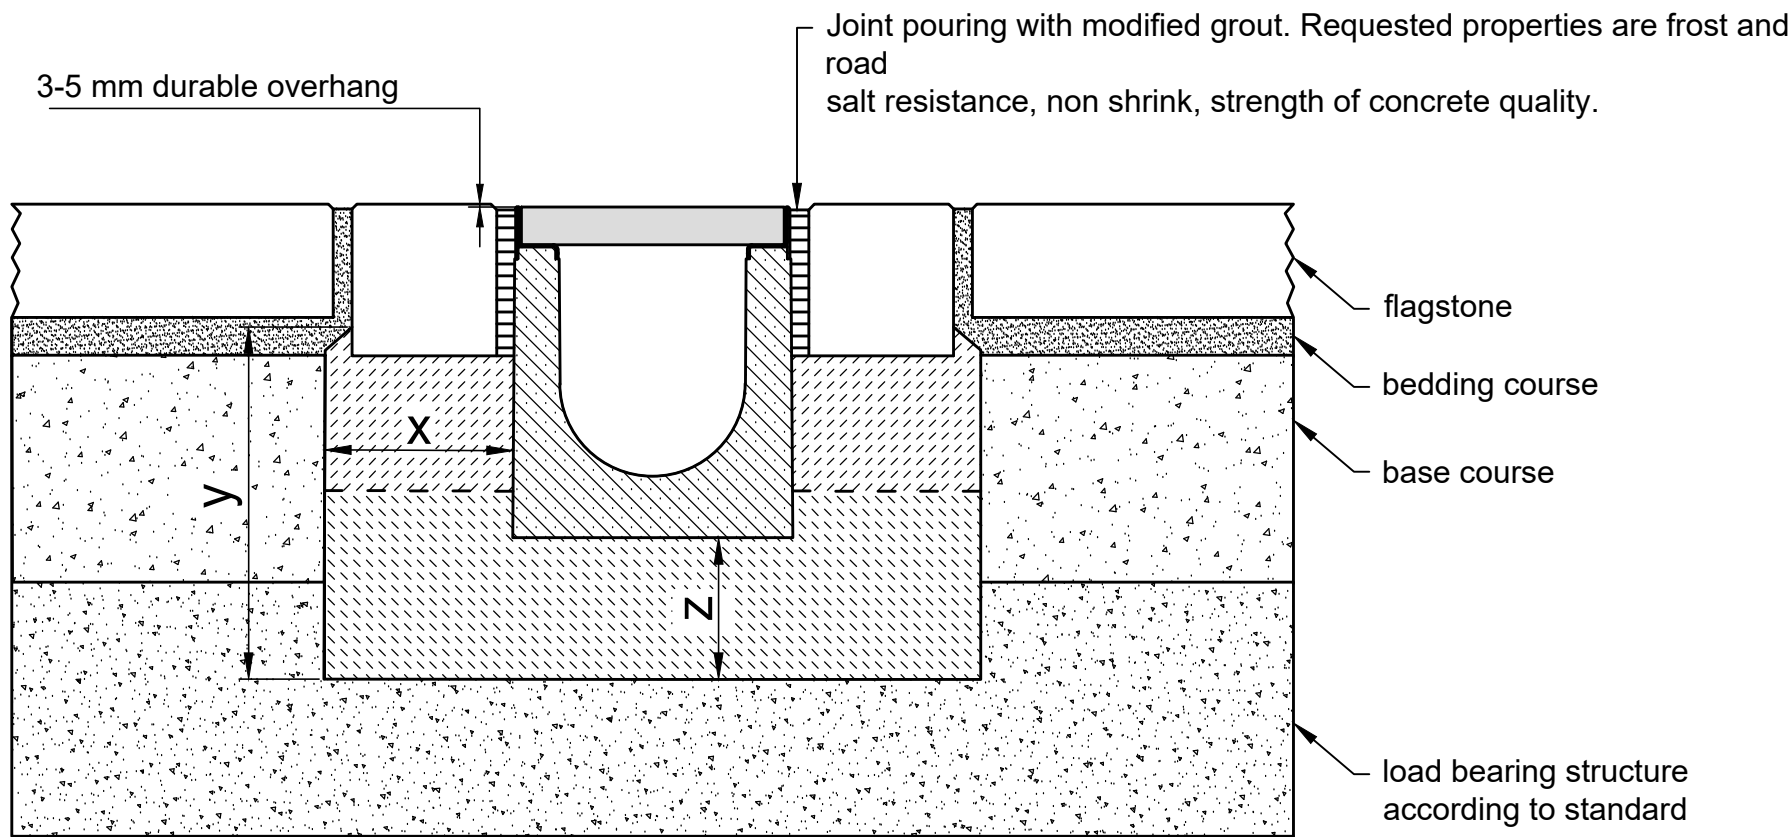

\* y = Channel height -14cm

Category according to EN 1433 / DIN 19580		A 15	B 125	C 250	D 400**	E 600**	F 900**	Applying to following systems:  <b>FASERFIX SUPER 100, 150, 200, 300, 400, 500</b> <b>SERVICE CHANNEL FASERFIX SUPER 150, 200, 300, 400, 500</b>	
Foundation: width x / height y / thickness z (in cm)					20 / * / 15				
EN 206-1 / DIN 1045-2	quality of concrete stretcher								
	without danger of frost on the lateral support				C25/30 X0				
The named concrete quality is a minimum quality					C25/30 XF3				
The installation examples / advise constantly are adapted to the technical conditions. With new editions older expenditures lose their validity. Before planning or installation please verify the current version at <a href="http://www.hauraton.com">www.hauraton.com</a> In building construction is a sealing layer below the channels necessary.  The installation example represents a proven recommendation from HAURATON. The final responsibility for the execution lies with the planner in charge. Specific conditions of the project must be taken into account.  ** Installation situations of drainage systems with high dynamic loads (e.g. airports, motorways and manoeuvring areas of buses, lorries and forklifts, etc.) are not sufficiently considered in DIN EN 1433. Please contact us for such applications to work out project-specific solutions.				Date: 15.02.2024		Our general installation instructions apply.		Format DIN	A4
								scale	1:8
				0000120214_BRITISH.dwg		13	EBBw	 Unit 4, Frenchs Avenue LU6 1BH Dunstable / Bedfordshire United Kingdom  Tel. +44 1582 501380 TS-UK@hauraton.com	
				FF-S-200 Typ 010 Rinnenunterteil Einbaubeispiel Klasse D 400 in Pflaster					