


Installation Example
Running track / artificial turf Class A 15

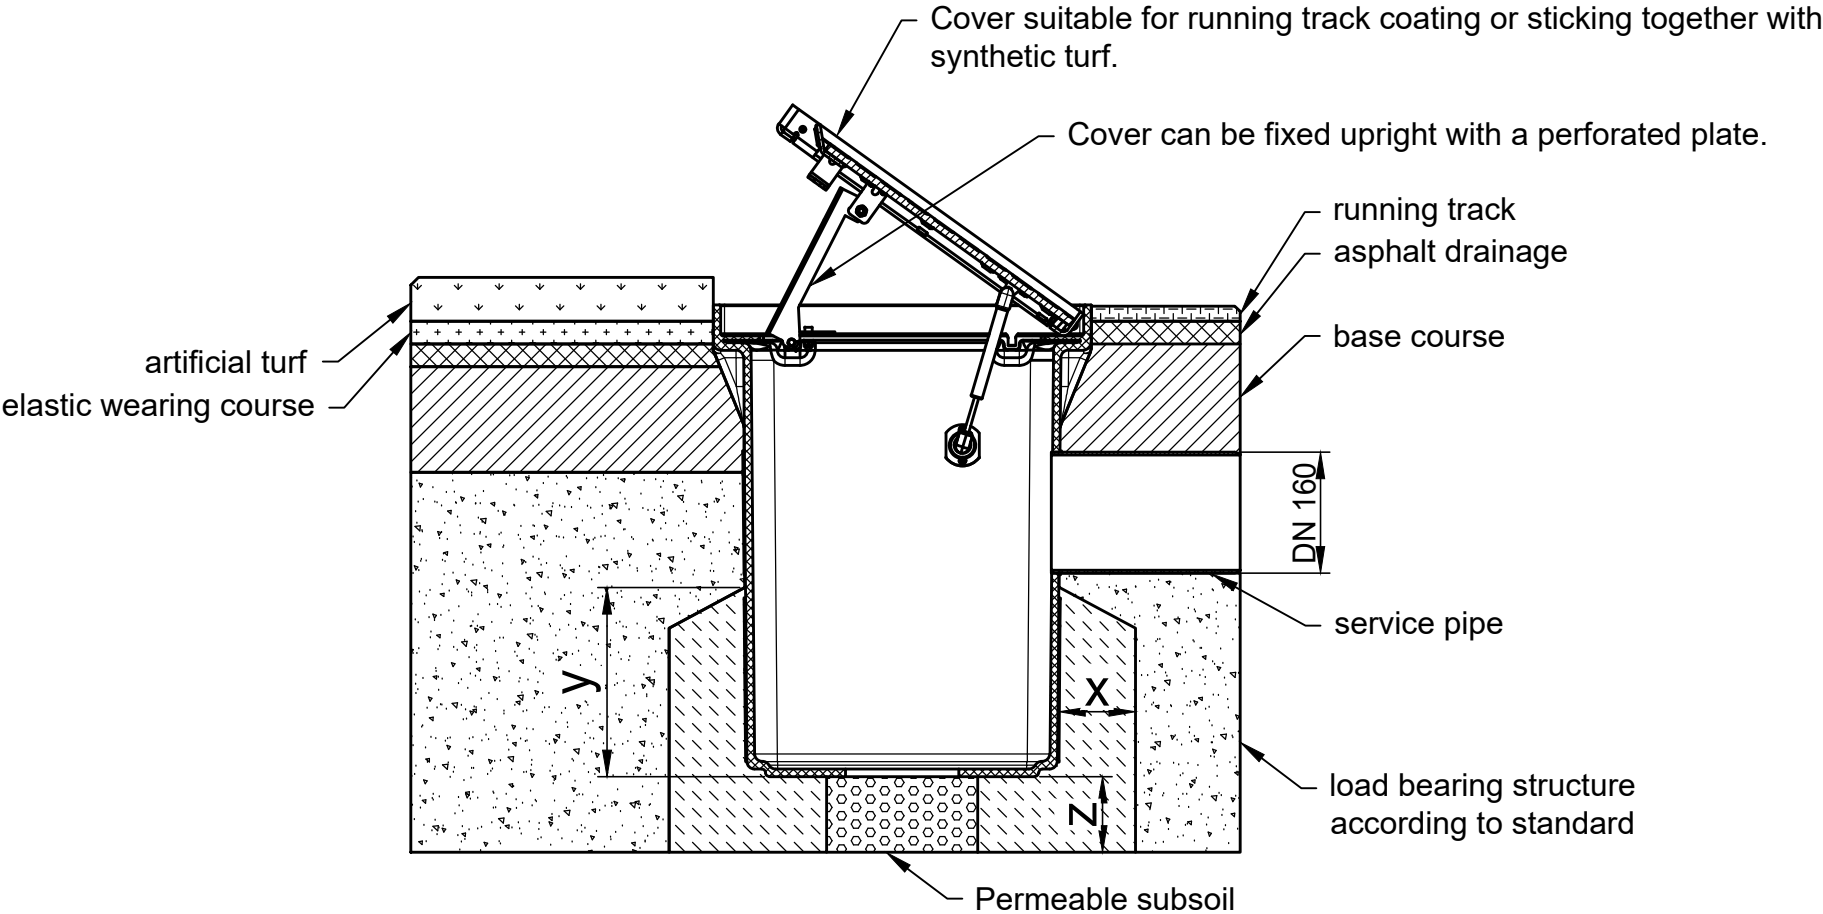

* $y \geq$ Component height -37 cm

Category according to EN 1433 / DIN 19580		A 15	B 125	C 250	D 400**	E 600**	F 900**	Applying to following systems: SPORTFIX cable distribution shaft	
Foundation: width x / height y / thickness z (in cm)		10 / * / 10							
EN 206-1 / DIN 1045-2	quality of concrete stretcher								
	without danger of frost on the lateral support	C 25/30 X0							
The named concrete quality is a minimum quality		with danger of frost on the lateral support	C25/30 XF3					<div><div></div><div>hauraton</div><div>Unit 4, Frenchs Avenue LU6 1BH Dunstable / Bedfordshire United Kingdom</div><div>Tel. +44 1582 501380 TS-UK@hauraton.com</div></div>	
The installation examples / advise constantly are adapted to the technical conditions. With new editions older expenditures lose their validity. Before planning or installation please verify the current version at www.hauraton.com In building construction is a sealing layer below the channels necessary. The installation example represents a proven recommendation of the HAURATON company. The final responsibility for the design of e.g. expansion joints or the suitable load transfer is with the responsible planner, the responsibility for the execution is with the contractor.				Date: 06.08.2025		Our general installation instructions apply.		Format DIN	A4
								scale	1:10
				0000095325_BRITISH.dwg		15		EBBw	
				SF POINT 500 EkMAbd Kl. A15					