



Installation Example  
Running track / artificial turf Class A 15

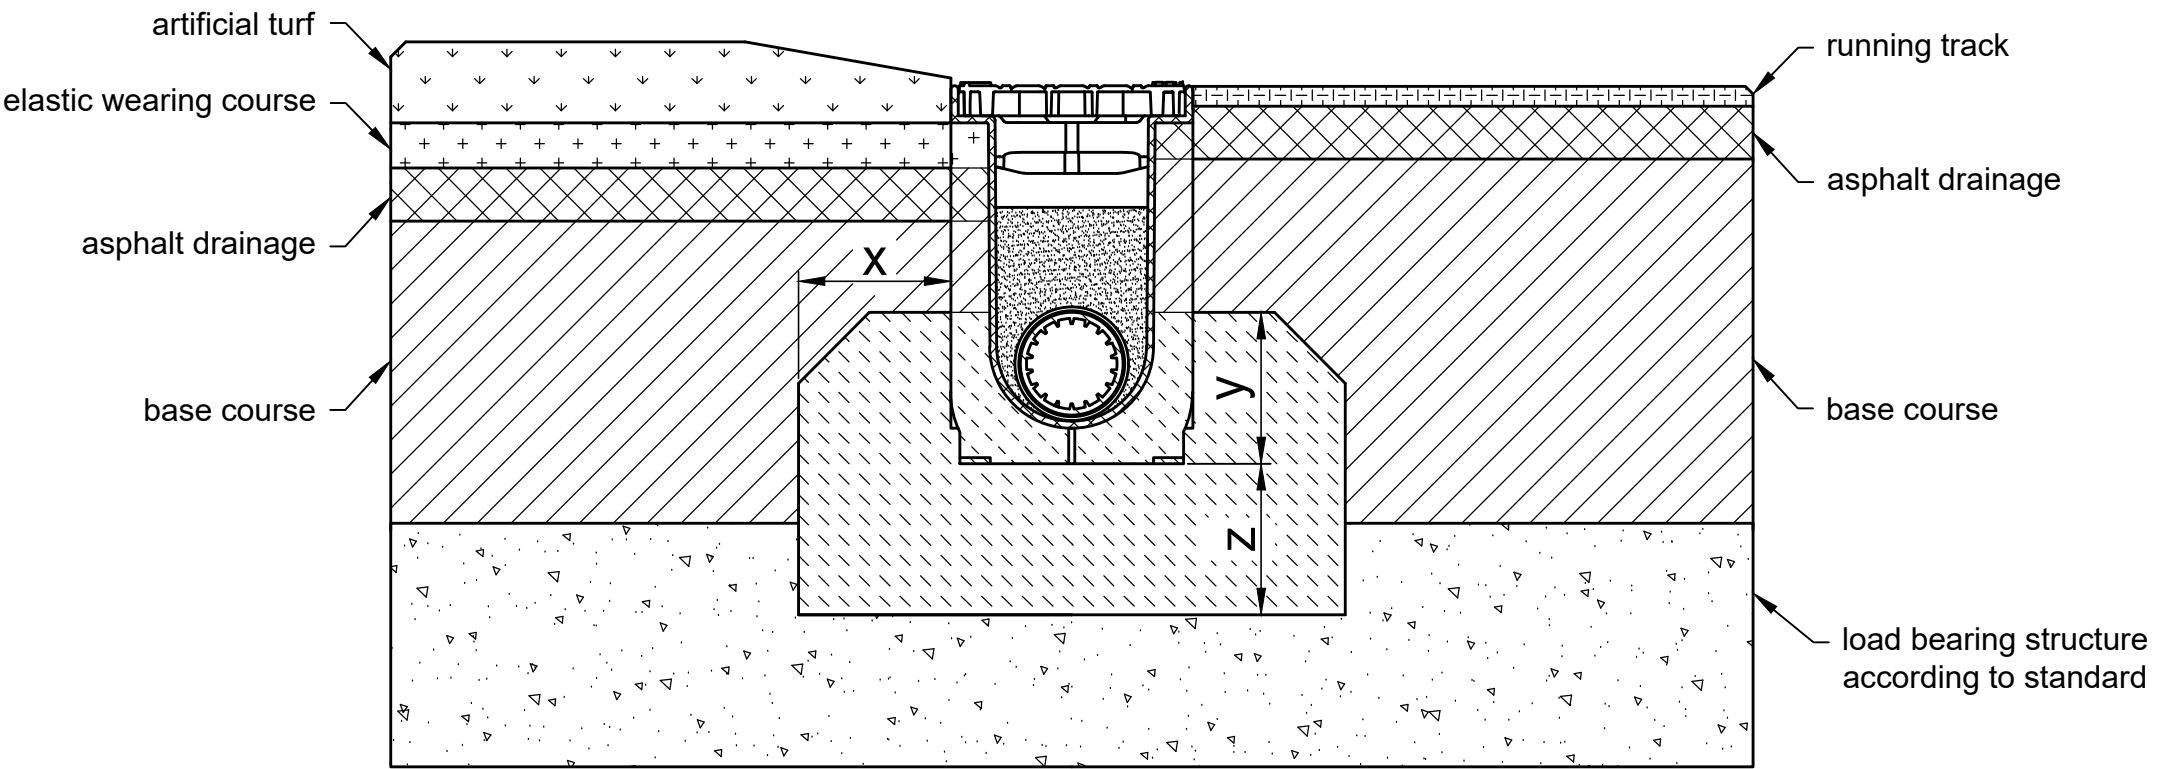

\*  $y \geq$  Component height - 15 cm

Category according to EN 1433 / DIN 19580		A 15	B 125	C 250	D 400**	E 600**	F 900**	Applying to following systems:  <b>SPORTFIX CLEAN 100</b>		
Foundation: width x / height y / thickness z (in cm)		10 / 10 / 10								
EN 206-1 / DIN 1045-2	quality of concrete stretcher									
	without danger of frost on the lateral support	C25/30 X0								
The named concrete quality is a minimum quality		with danger of frost on the lateral support	C25/30 XF3							
<p>The installation examples / advise constantly are adapted to the technical conditions. With new editions older expenditures lose their validity. Before planning or installation please verify the current version at <a href="http://www.hauraton.com">www.hauraton.com</a> In building construction is a sealing layer below the channels necessary.</p> <p>The installation example represents a proven recommendation of the HAURATON company. The final responsibility for the design of e.g. expansion joints or the suitable load transfer is with the responsible planner, the responsibility for the execution is with the contractor.</p>				Date: 07.08.2025		Our general installation instructions apply.		Format DIN	A4	 Unit 4, Frenchs Avenue LU6 1BH Dunstable / Bedfordshire United Kingdom Tel. +44 1582 501380 TS-UK@hauraton.com
								scale	1:5	
				0000117139_BRITISH.dwg				3	EBBw	
				STF CLEAN 100 RiAbd Typ 020 Kl. A15						