



Installation Example

Concrete Class A 15 - C 250

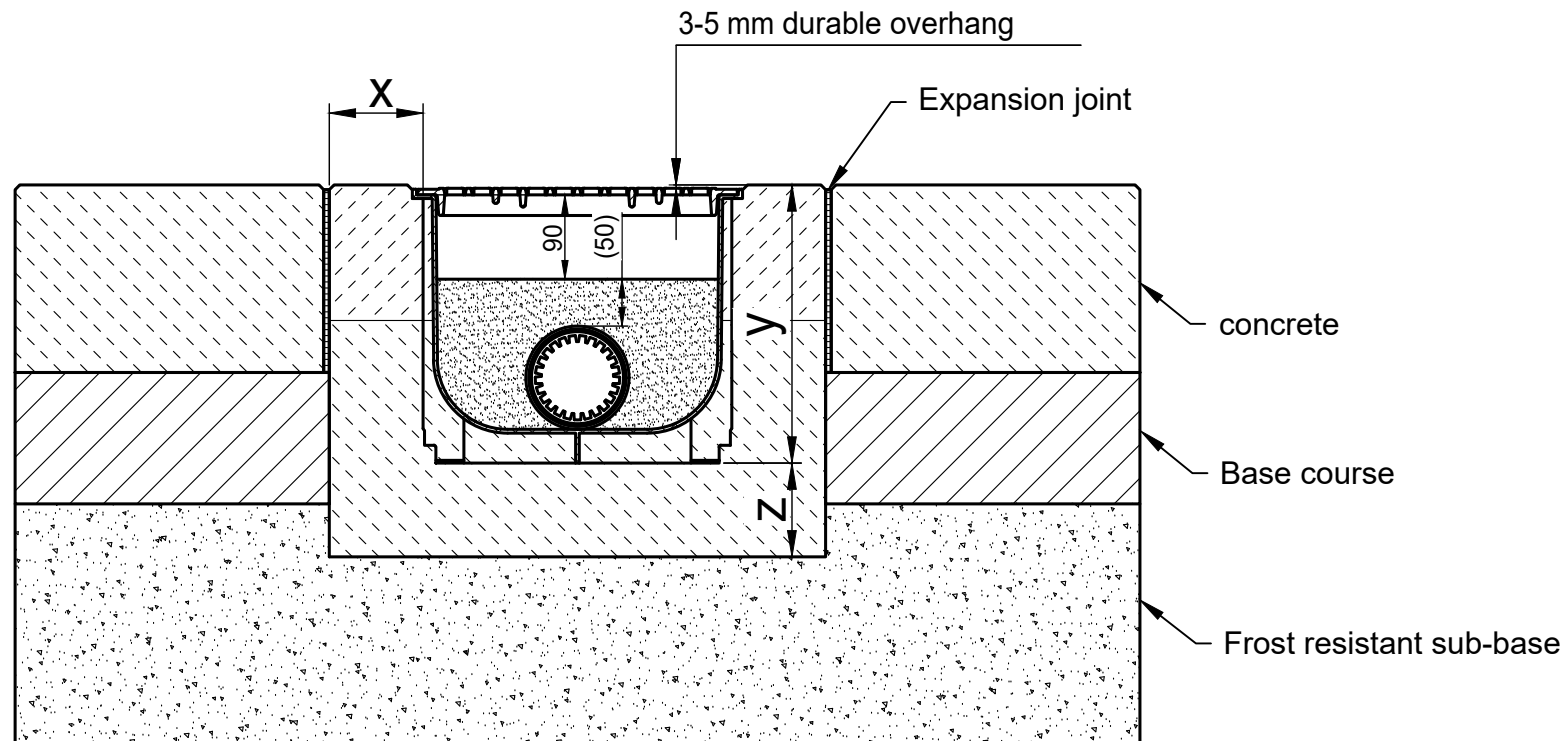

* y = Channel height plus camber

Category according to EN 1433 / DIN 19580		A 15	B 125	C 250	D 400**	E 600	F 900	Applying to following systems:	
Foundation: width x / height y / thickness z (in cm)		10 / * / 10	10 / * / 10	10 / * / 15				SPORTFIX CLEAN 300 snow trap channel	
The named concrete quality is a minimum quality									
EN 206-1 / DIN 1045-2	without danger of frost on the lateral support	C30/37 XF4, XM1	C30/37 XF4, XM1	C30/37 XF4, XM1					
	with danger of frost on the lateral support	C25/30 XF3	C25/30 XF3	C25/30 XF3					
<p>The installation examples / advise constantly are adapted to the technical conditions.</p> <p>With new editions older expenditures lose their validity.</p> <p>Before planning or installation please verify the current version at www.hauraton.com</p> <p>In building construction is a sealing layer below the channels necessary.</p>		Date: 16.09.2020			Our general installation instructions apply.		Format DIN	A4	 <div>Unit 4, Frenchs Avenue LU6 1BH Dunstable / Bedfordshire</div> <div>Tel. +44 1582 50 1380 technical@hauraton.co.uk</div>
							scale	1:8	
		0000117927.dwg EBBw							
** Not for use in continuously frequented areas of carriageways or motorways		SF-CLEAN StaL 300 Schneefangrinne Einbaubeispiel Klasse B125 in Beton							